



RENDERING

NOTES:

COLORS:

Rev.	Date	Description	By

DATE:	SCALE:	PAPER SIZE:
	N.T.S.	11x17
DRAWN BY:	APPROVED BY:	SHEET NO:
KM	LM	R1

CUSTOMER APPROVAL SIGN OFF

SIGNATURE/DATE:


PROJECT NUMBER: 1212

DRAWING NUMBER: JJ25

FURNITURE RANGE: MILL WORK





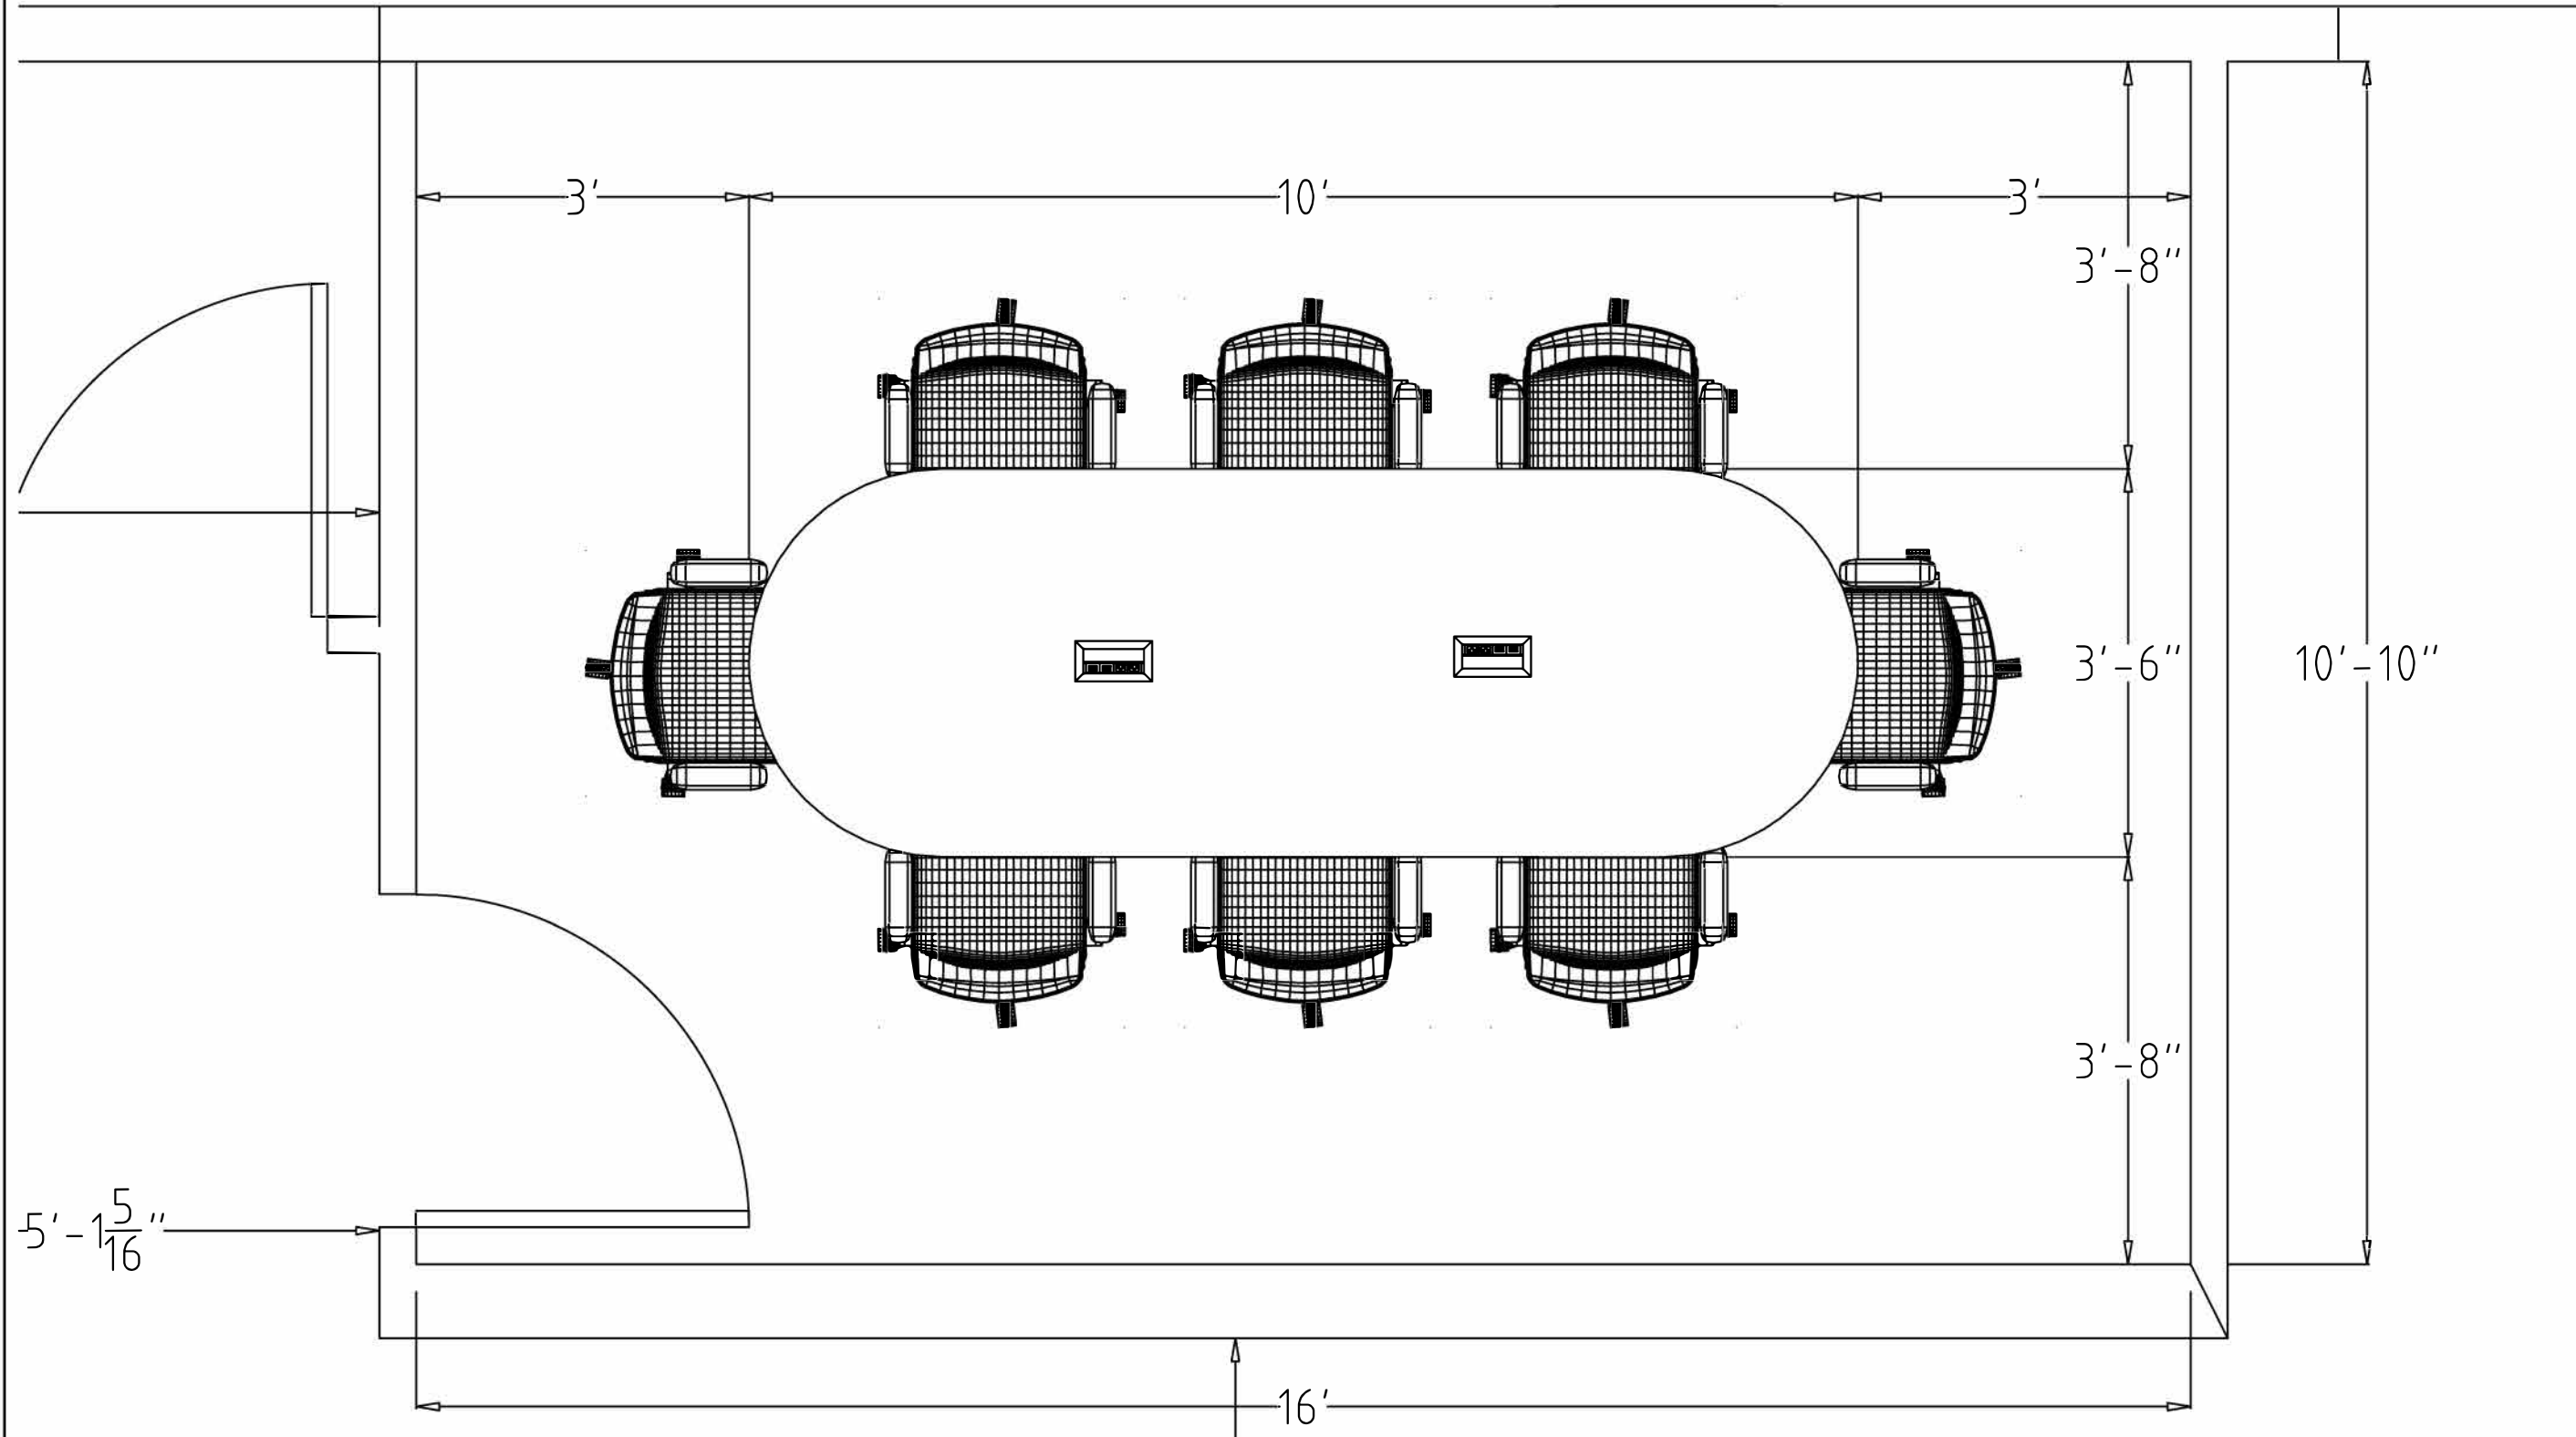

ROOM LAYOUT - PLAN VIEW

NOTES:

COLORS:

Rev.	Date	Description	By

DATE:	SCALE:	PAPER SIZE:
	N.T.S.	11x17
DRAWN BY:	APPROVED BY:	SHEET NO:
KM	LM	1

CUSTOMER APPROVAL SIGN OFF

SIGNATURE/DATE:

PROJECT NUMBER: 1212

DRAWING NUMBER: JJ25

FURNITURE RANGE: MILL WORK





ROOM LAYOUT - ISOMETRIC VIEW

NOTES:

COLORS:

Rev.	Date	Description	By

DATE:	SCALE:	PAPER SIZE:
	N.T.S.	11x17
DRAWN BY:	APPROVED BY:	SHEET NO:
KM	LM	2

CUSTOMER APPROVAL SIGN OFF


SIGNATURE/DATE:

PROJECT NUMBER: 1212


DRAWING NUMBER: JJ25

FURNITURE RANGE: MILL WORK




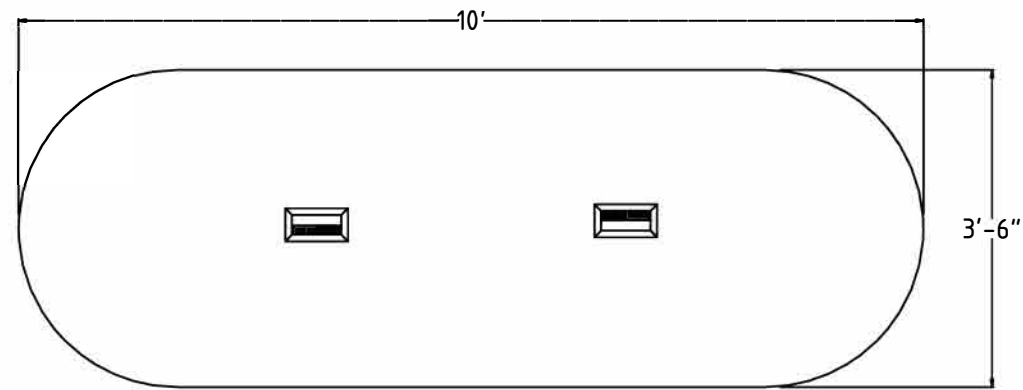


PLAN VIEW

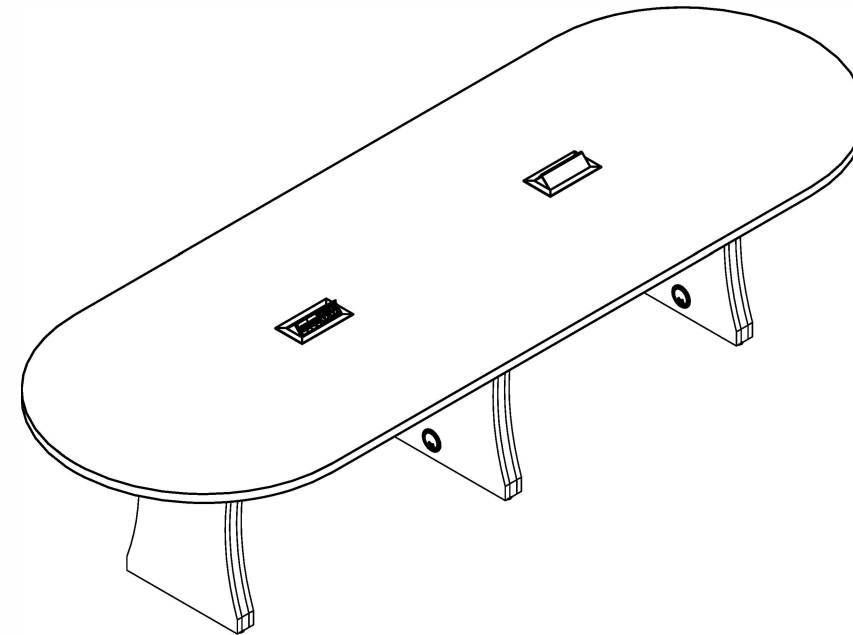

ISOMETRIC VIEW

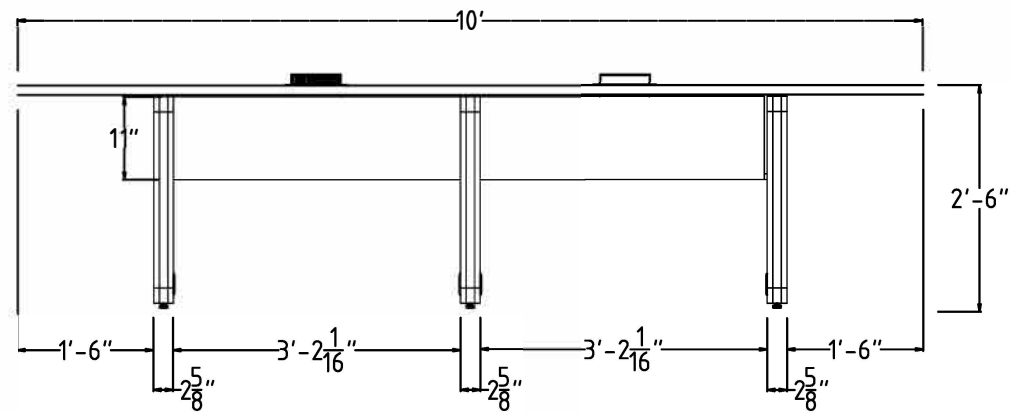

FRONT ELEVATION

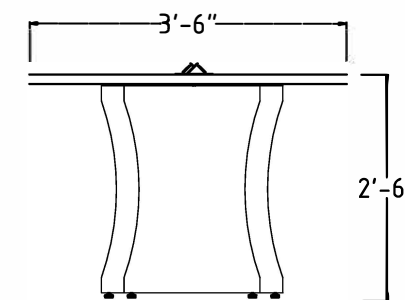

SIDE ELEVATION

NOTES:

COLORS:

Rev.	Date	Description	By:

DATE: 09.08.21	SCALE: N.T.S.	PAPER SIZE: 11x17
DRAWN BY: KM	APPROVED BY: LM	SHEET NO: 3

CUSTOMER APPROVAL SIGN OFF

SIGNATURE/DATE:

PROJECT NUMBER: 1212

DRAWING NUMBER: JJ25

FURNITURE RANGE: MILL WORK

